


6' High x 22' Wide Driveway Opening - Prefabricated SS40 Commercial Chain Link
 Cantilever Sliding Gate - (2" Sq. x 9 Gauge Galvanized Mesh) Engineering Specifications


CSG-6-22-29G-NB

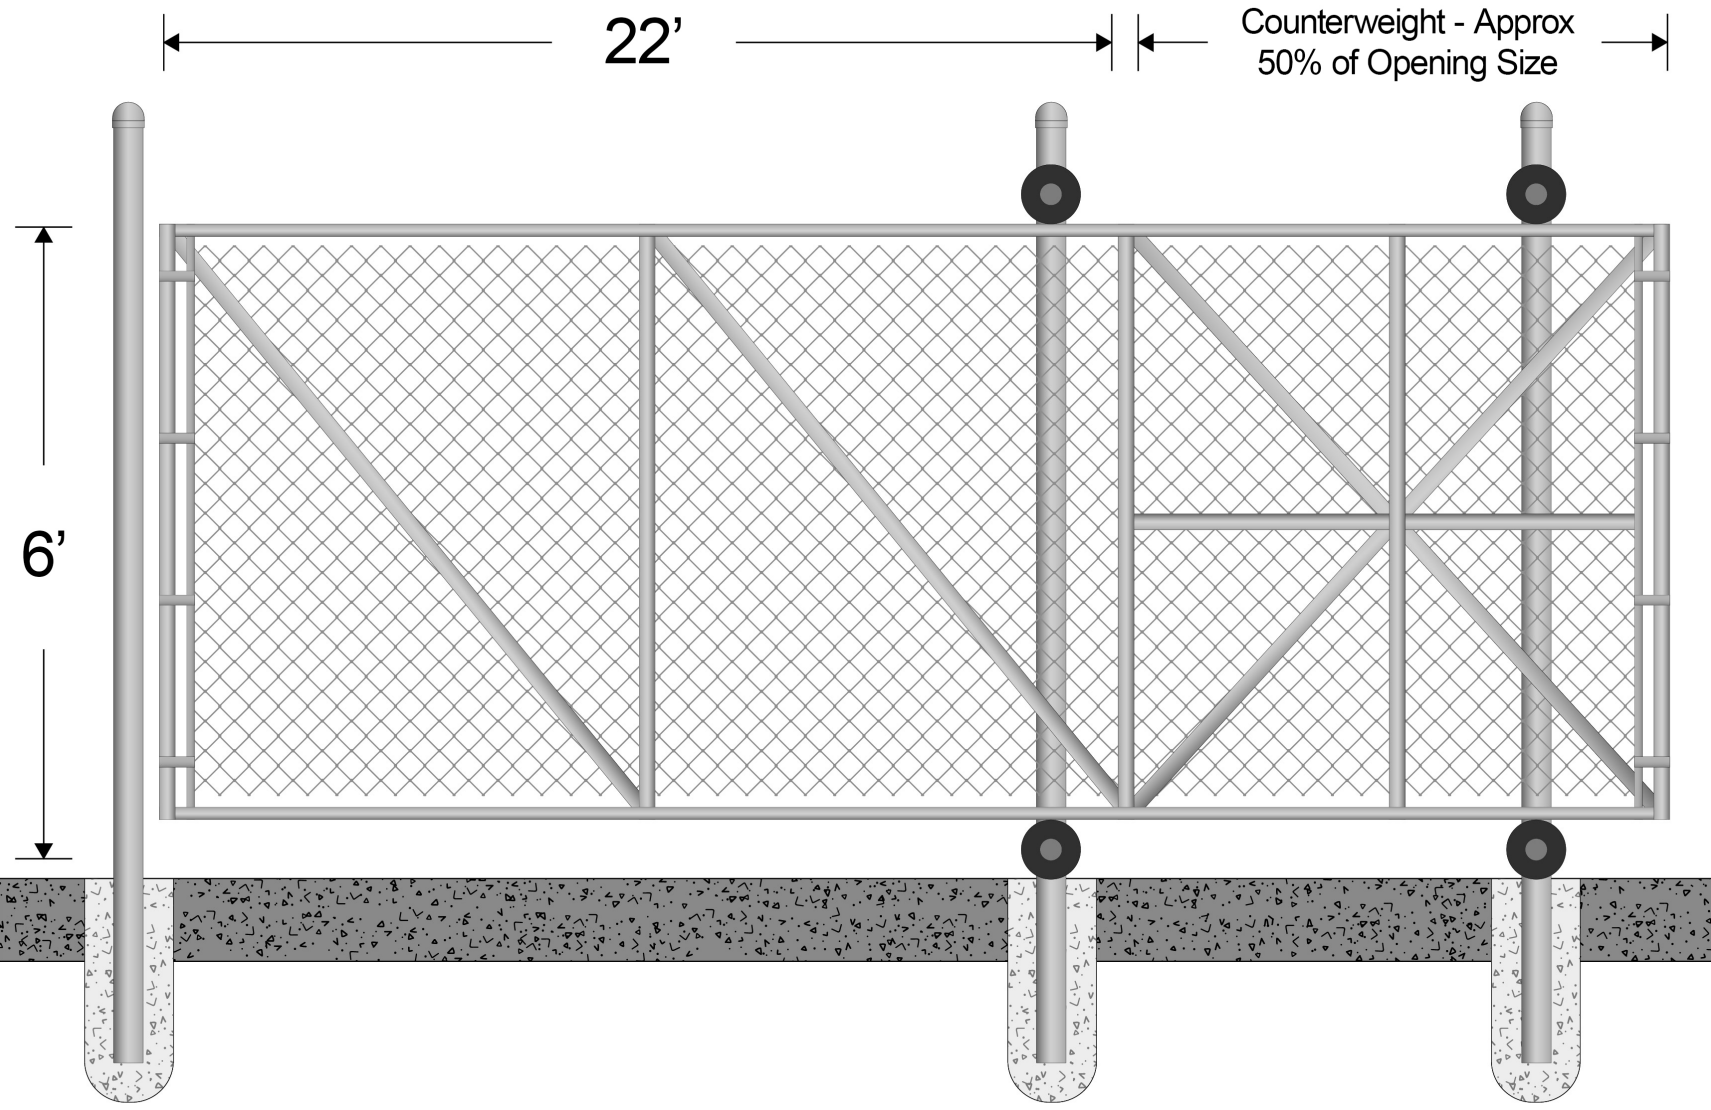

Gate Height	6'
Gate Opening	22'

Made In America: Meets BABA Certification	
Mesh Size	2" x 2" Square Mesh (9 Gauge Galvanized)
Gate Frame Size	2 1/2" (2 3/8") - Round SS40

*Opening Width does not include Counterweight Section
 *Posts & Rollers are not included
 *Not To Scale

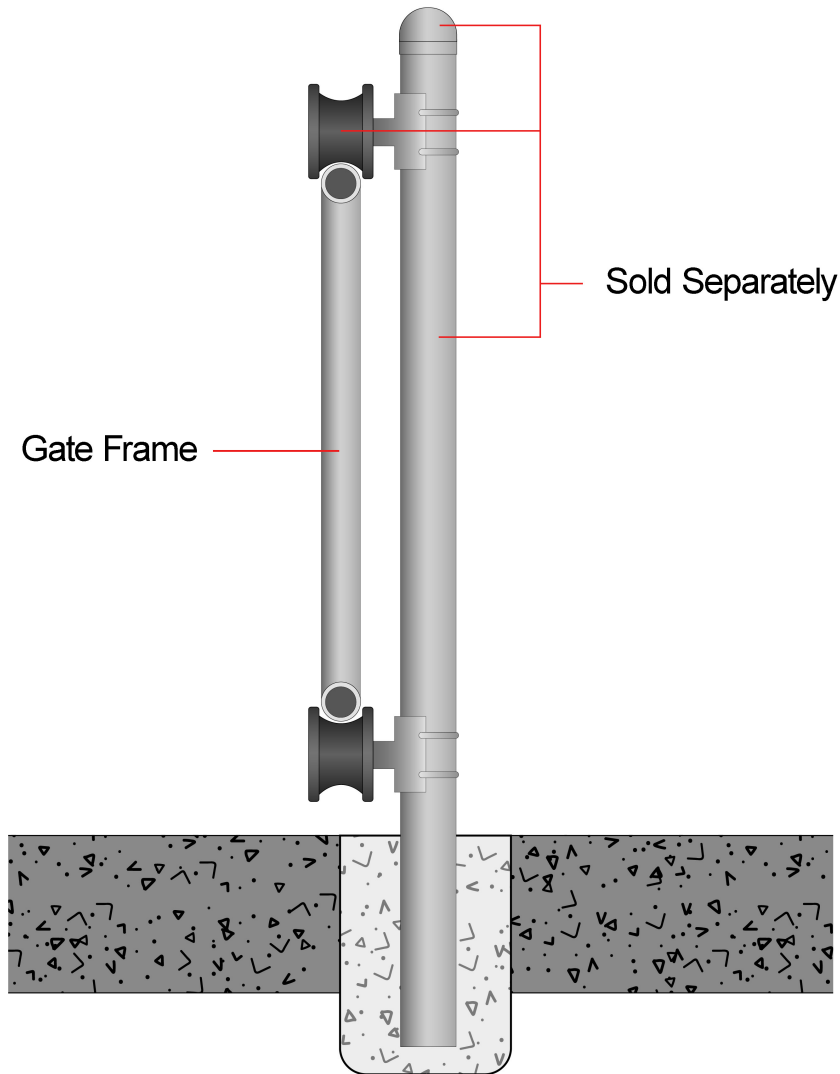

Side Profile of Cantilever Slide Gate

Custom Cantilever Gate Order Information

- Every gate is built to order, the specification sheet is designed as a reference and is not reflected in exactly what will be shipped. If you need to order a specific custom cantilever slide gate please contact sales@tigerteethstore.com to get a customized quote.
- Counterbalances are approximately 50% of the size of the gate opening.
- The number of bays vary based on the length and size of the gate.
- The design of the bays vary, if an exact design is needed please contact sales for a custom quote.
- Top and bottom rails are 2 1/2" (2 3/8" OD) SS40 Commercial Pipe, Diagonal's and upright pipe size vary.
- Gate Posts and Hardware not included, sold separately
- Please consult ASTM F1184, ASTM F2200, UL325, and local/national building code for specifications and installation requirements.
- American made, meets BABA.